

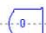
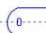

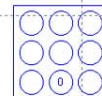

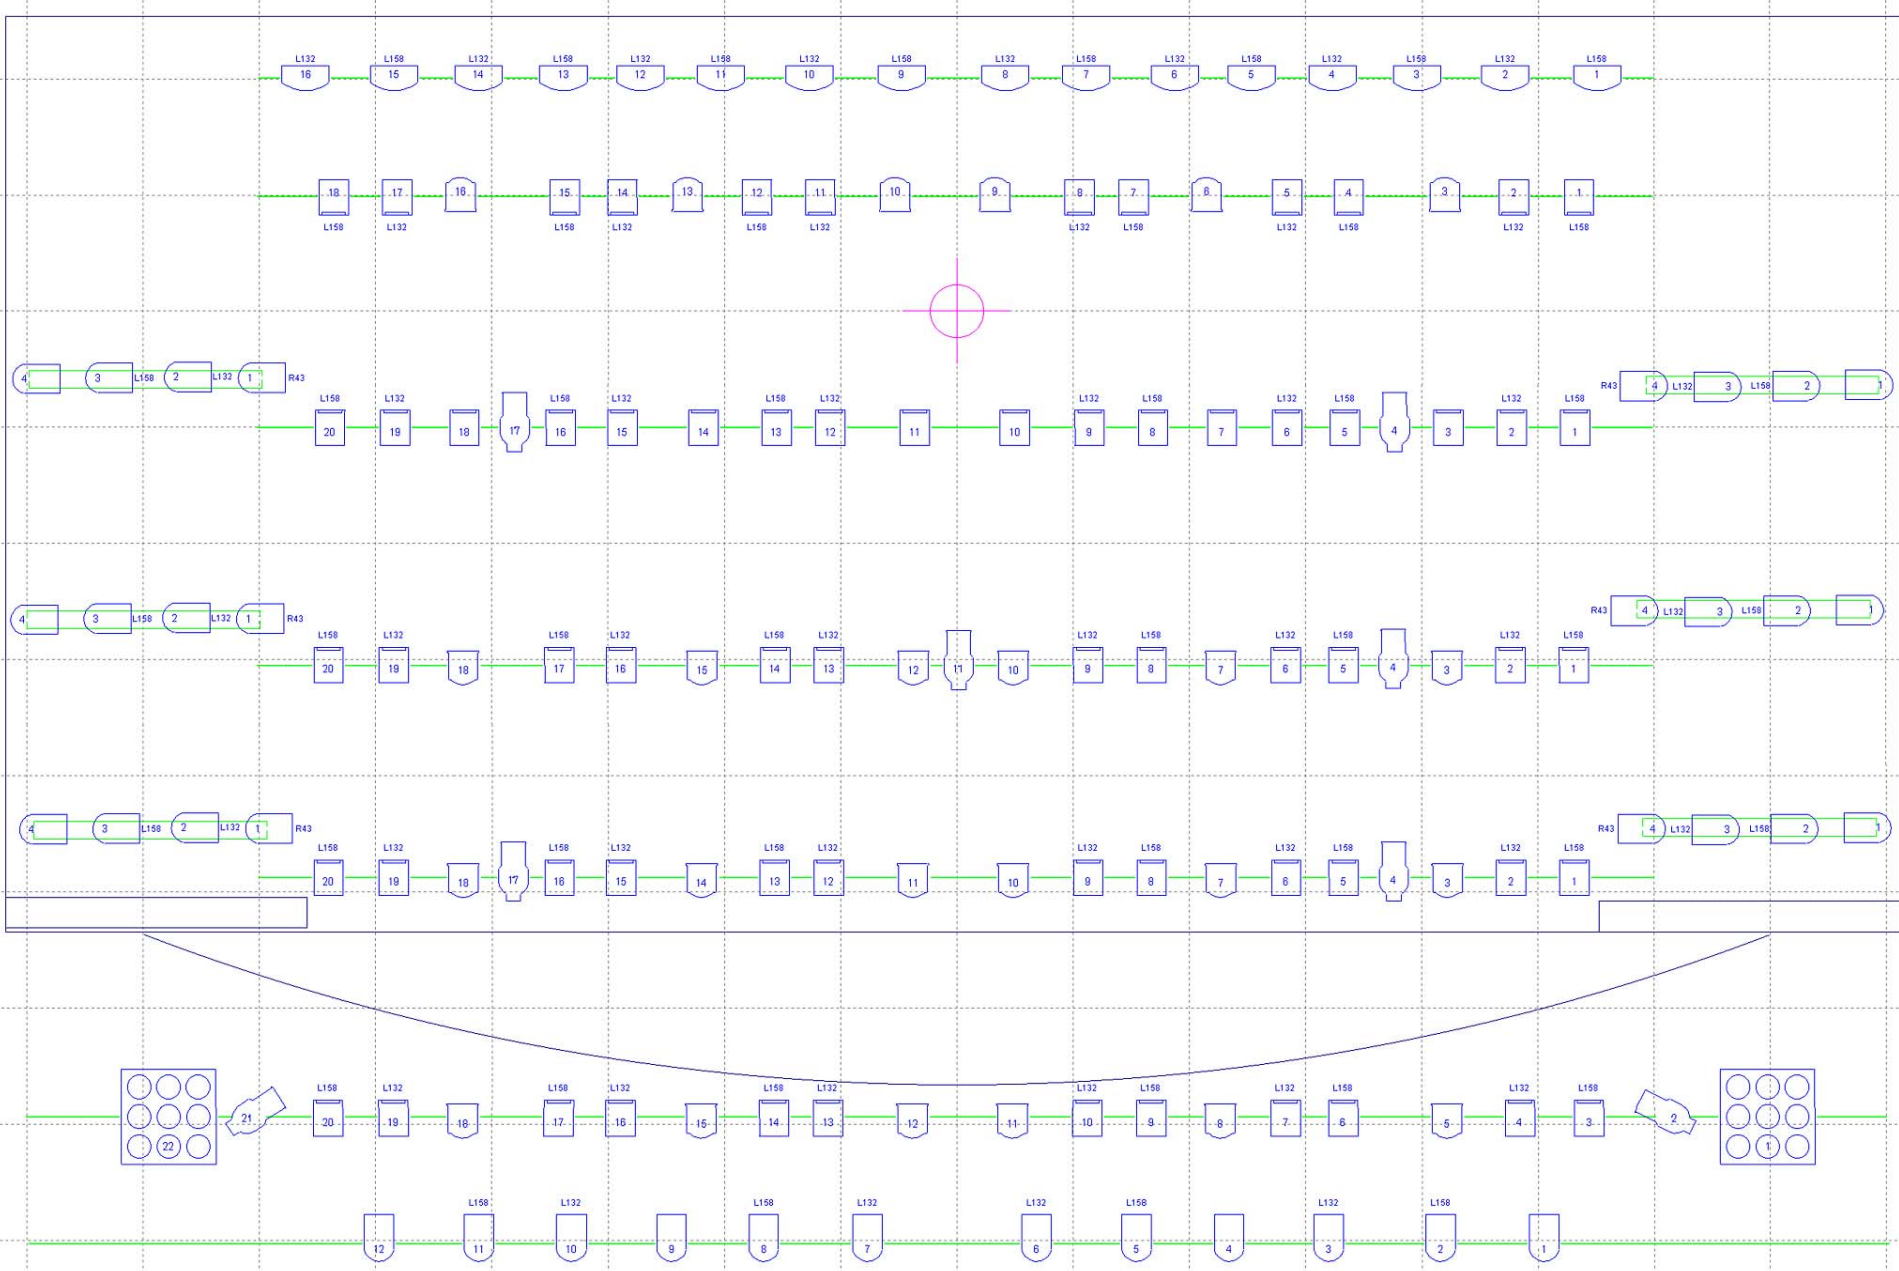


LEGENDA

-  altman zoom 20° - 40°
-  plano convexo TM 1k
-  Fresnel TM 1k
-  PAR-64
-  SET LIGHT
-  MINI BRUT
-  FOG - F-100



20º Festival de Dança de Joinvile
Teatro Juez Machado

Lighting Plan

Dir:	Sheet:
Dsgnr: Tamanduá Iluminação	Scale: 1 : 75
DR By: R. Ziolkowski	Date: 31/01/03